

Barricades to be set by Mall Security by 4am

Emergency Access Only 6-10am

Vendor Parking Pattern 5-630am

Cone Pattern 5-830am

Race Direction


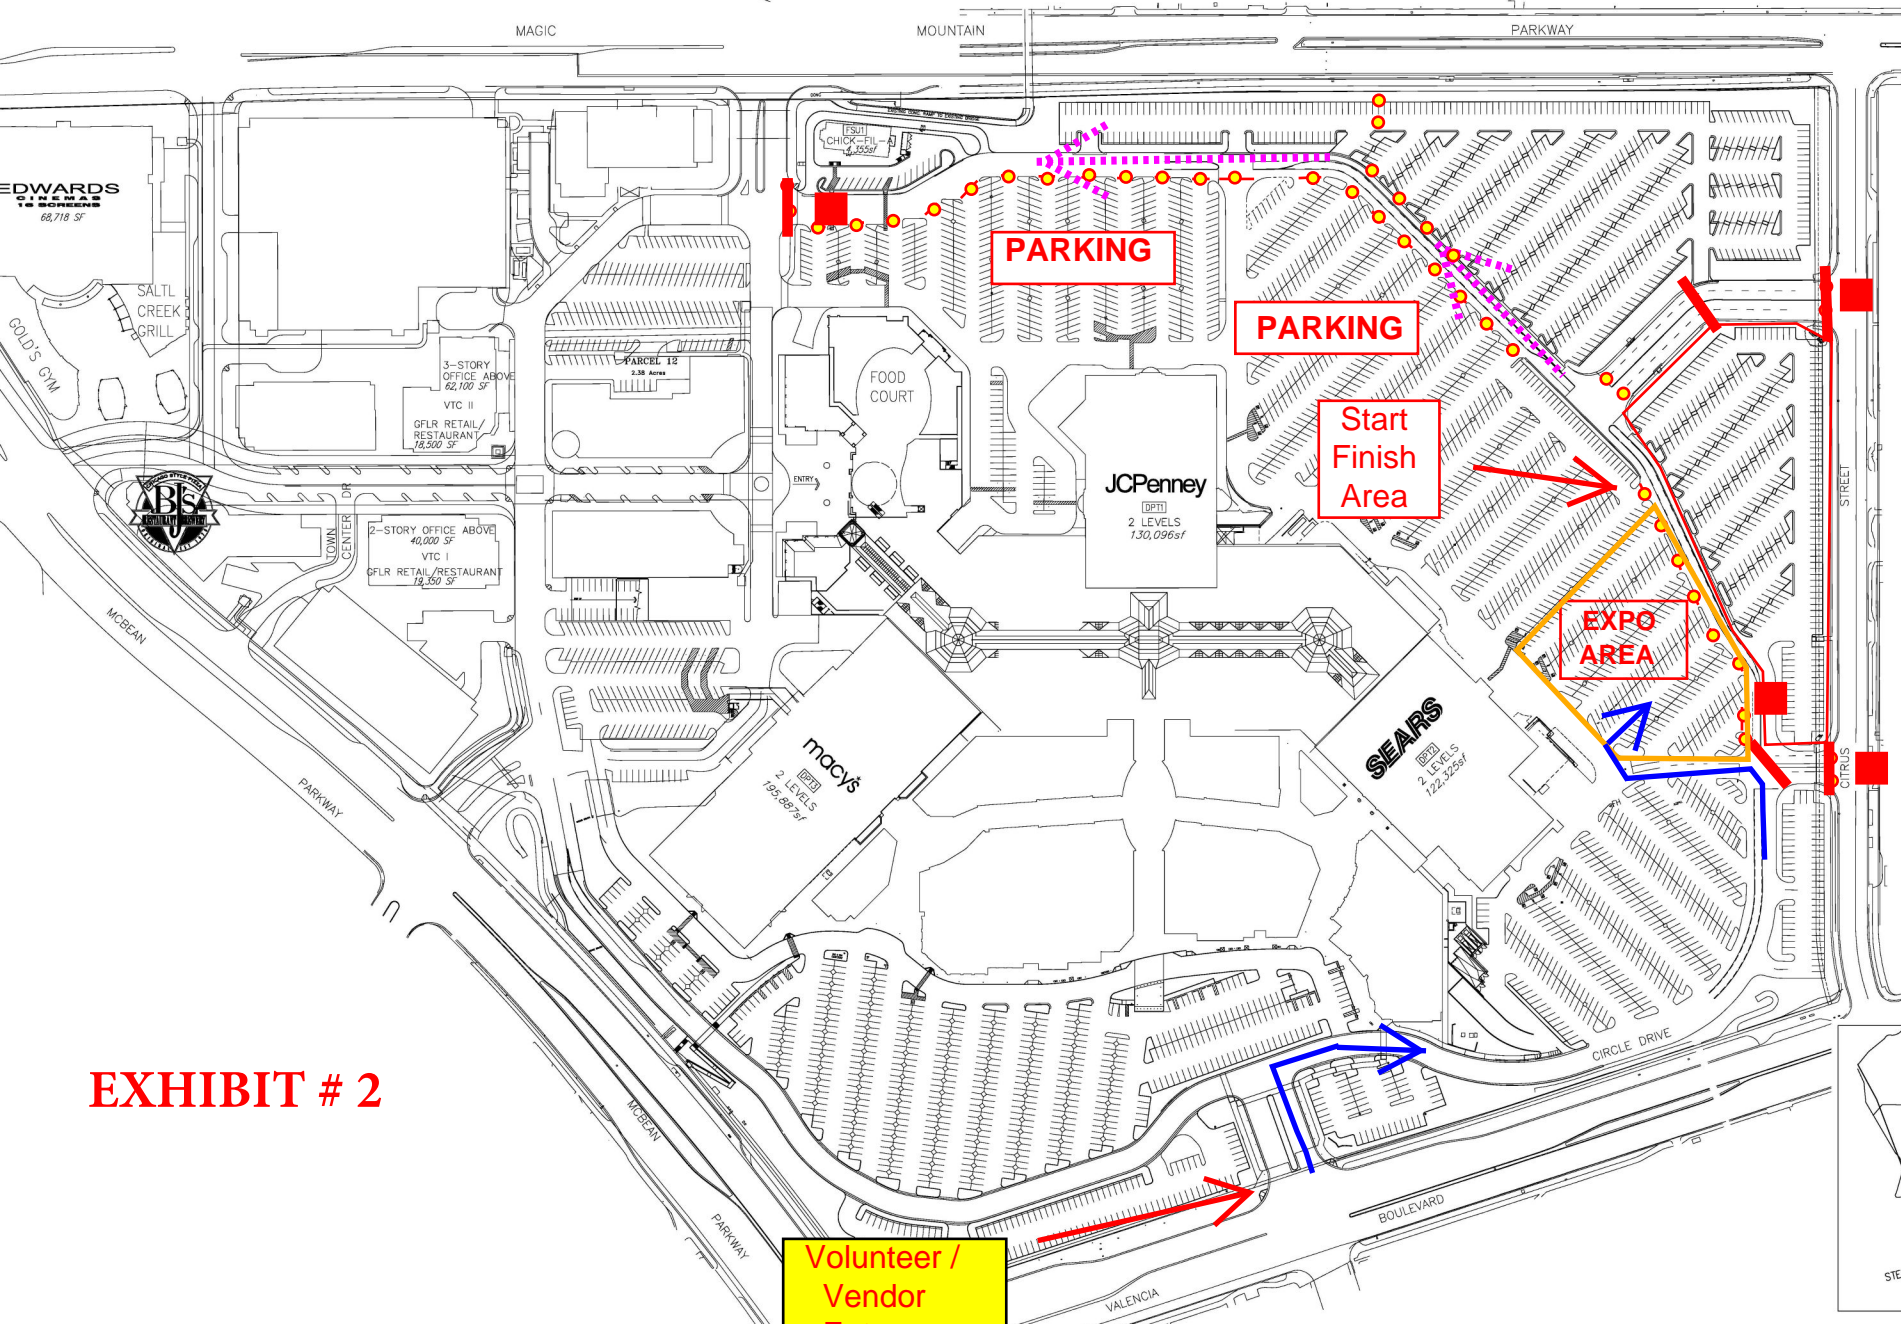


EXHIBIT # 2

Volunteer / Vendor Entrance 500-630a



This drawing is diagrammatic and shows only approximate conditions, locations, quantities and proposed elements. The size, location, existence or identity of any element or specific occupant may be added, eliminated or modified at the sole and absolute discretion of the Landlord. Failure to verify actual conditions shall be at the sole risk and responsibility of the Tenant.

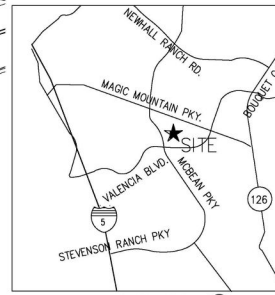

N. T. S. NOT TO SCALE



SITE PLAN